




P. O. Box 4476
Kailua Kona, HI 96745
P. O. Box 624
Clinton, WA 98236
fhgarchitects@mac.com
(808) 846-9003

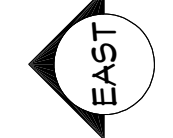

This work was prepared by me or under my supervision. Construction of this project will be under my observation.
Fritz Harris-Glade, Architect - License Number: AR 6760
Expiration: 30 APR 16

THESE DRAWINGS ARE THE PROPRIETARY WORK PRODUCT AND PROPERTY OF FHG ARCHITECTS AIA, LLC AND ARE PROTECTED BY INTERNATIONAL COPYRIGHT LAW. THEY WERE DEVELOPED FOR THE EXCLUSIVE USE OF THE USER OF THESE DRAWINGS AND CONCEPTS CONTAINED THEREIN WITHOUT THE WRITTEN PERMISSION OF FHG ARCHITECTS AIA, LLC IS PROHIBITED AND MAY SUBJECT YOU TO A CLAIM FOR DAMAGES.

To the best of our knowledge these plans are drawn to comply with owner's and/or builder's specifications. Any changes made will be done at the owner's and/or builder's expense and responsibility. The contractor shall verify all dimensions and enclosed drawings. FHG ARCHITECTS AIA, LLC is not liable for errors once construction has begun. While every effort has been made in the preparation of these documents to avoid mistakes, we can not guarantee against human error. It is understood and agreed to by all parties that our professional liability is limited to our fee. The contractor of the job must check all dimensions and other details prior to construction and be solely responsible therefor.
CONTRACTOR SHALL VERIFY ALL CONDITIONS AND DIMENSIONS AT THE JOB SITE AND NOTIFY THE ARCHITECT OF ANY DIMENSIONAL ERRORS, OMISSIONS OR DISCREPANCIES BEFORE BEGINNING OR FABRICATING ANY WORK.

Owners:
JPL HAWAII, LLC
64-5085 Kalake ST.
Kamuela, HI 96743
WAIKOLOA HOMESTEADS
INCREMENT 1

TMK (3) 6-9-008:002



DESIGN BY:
Fritz Harris-Glade, AIA, LEED AP
NCARB Certified

DATE:
2/16/16
PRINTED:
3/16/16

SCALE:
1/4" = 1' - 0"
SHEET NAME:

**MODEL B
FLOOR PLAN**

A-1.1

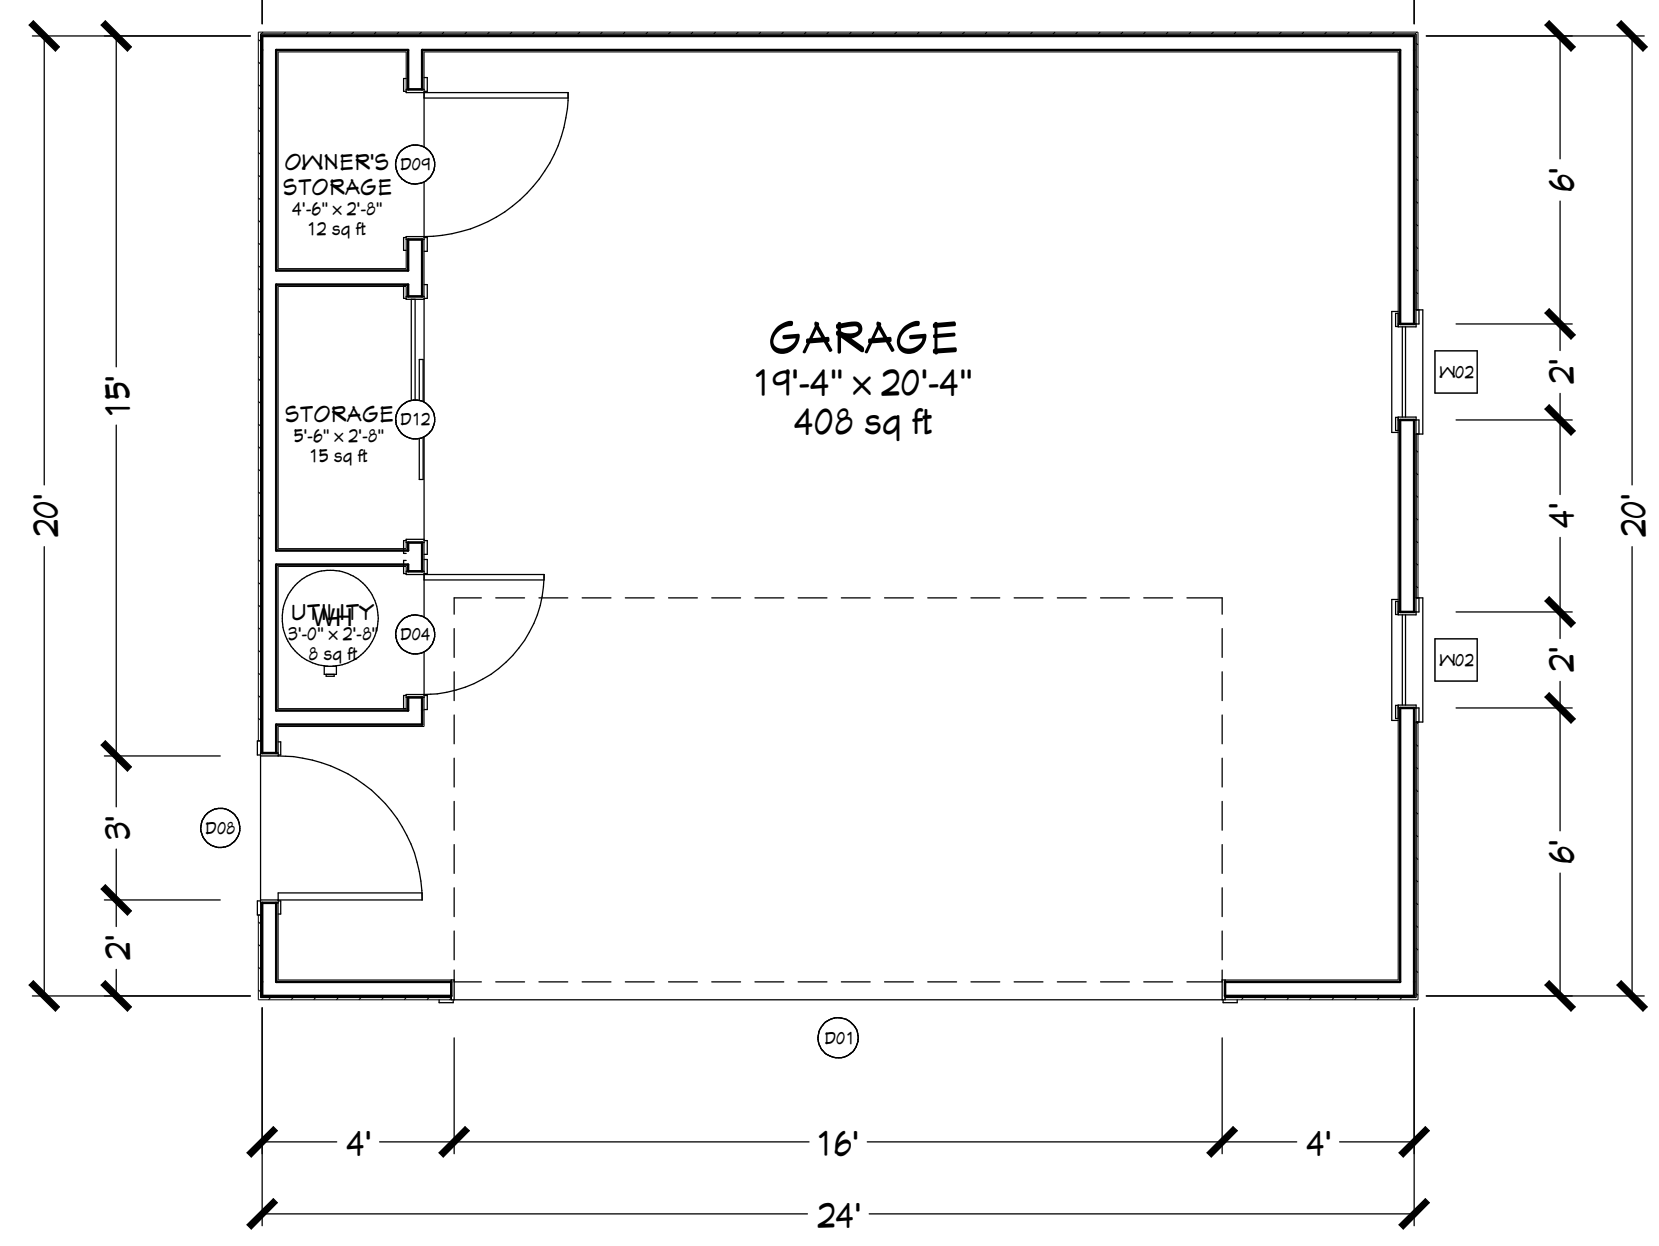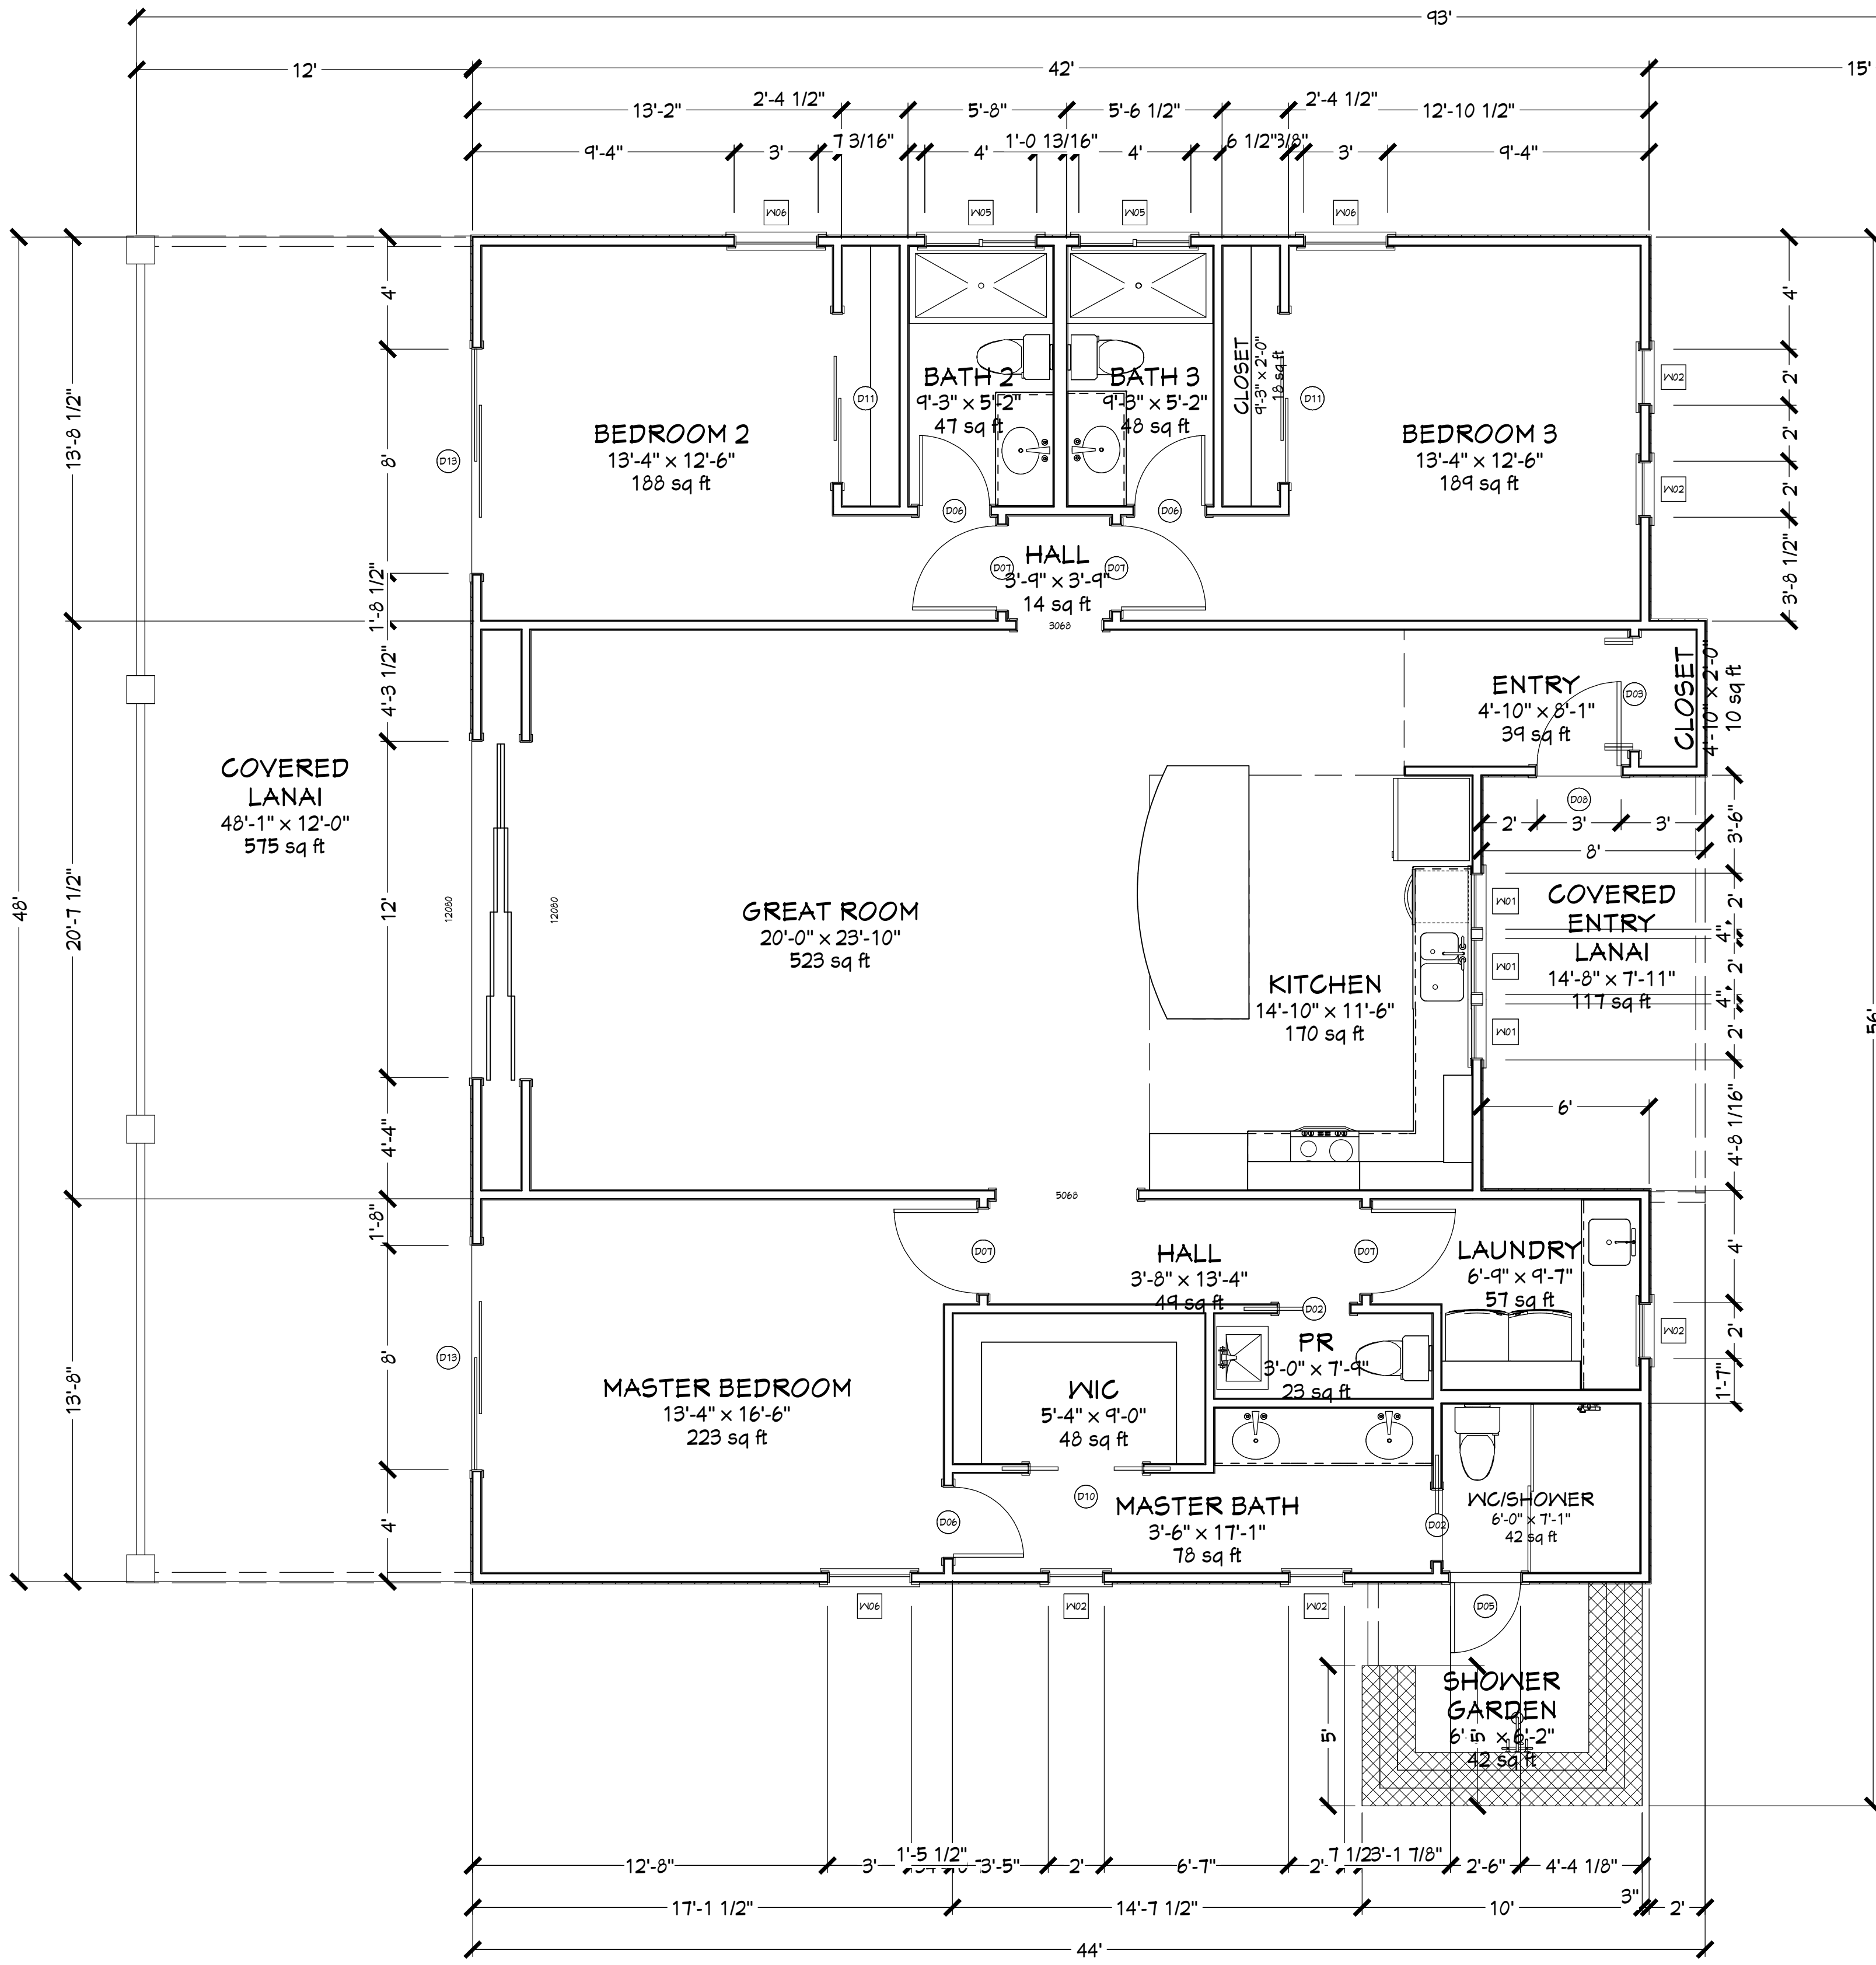

**MODEL "B"
1938 sq ft**

BUILDING AREA (SF)	
LIVING	1,938
COVERED LANAI	692
GARAGE	408
TOTAL	3,038

DOOR SCHEDULE							
NUMBER	QTY	WIDTH	HEIGHT	DESCRIPTION	HEADER	THICKNESS	TEMPERED
D01	1	192"	96"	GARAGE-GARAGE DOOR CHD05	2X12X200" (2)	1 3/4"	
D02	2	30"	96"	POCKET-DOOR LV02	2X6X65" (2)	1 3/8"	
D03	1	48"	96"	4 DR. BIFOLD-LOUVERED	2X8X53" (2)	1 3/8"	
D04	1	30"	96"	EXT. HINGED-SLAB	2X6X35" (2)	1 3/8"	
D05	1	30"	96"	EXT. HINGED-GLASS	2X6X35" (2)	1 3/4"	YES
D06	3	30"	96"	HINGED-DOOR LV02	2X6X35" (2)	1 3/8"	
D07	4	36"	96"	HINGED-DOOR LV02	2X6X41" (2)	1 3/8"	
D08	2	36"	96"	EXT. HINGED-GLASS	2X6X41" (2)	1 3/4"	
D09	1	36"	96"	EXT. HINGED-SLAB	2X6X41" (2)	1 3/8"	
D10	1	48"	96"	DOUBLE POCKET-DOOR LV02	2X8X101" (2)	1 3/8"	
D11	2	72"	96"	SLIDER-DOOR LV02	2X10X11" (2)	1 3/8"	
D12	1	60"	96"	EXT. SLIDER-SLAB	2X8X65" (2)	1 3/8"	
D13	2	46"	96"	EXT. SLIDER-GLASS	2X12X101" (2)	1 3/4"	

WINDOW SCHEDULE							
NUMBER	QTY	WIDTH	HEIGHT	DESCRIPTION	HEADER	EGRESS	TEMPERED
W01	3	24"	48"	SINGLE HUNG	2X6X25" (2)		
W02	7	24"	60"	SINGLE HUNG	2X6X25" (2)		
W05	2	48"	24"	LEFT SLIDING	2X8X52" (2)		YES
W06	3	36"	60"	SINGLE HUNG	2X6X40" (2)	YES	YES