




P. O. Box 4476  
Kailua Kona, HI 96745

P. O. Box 624  
Clinton, WA 98236

fhgarchitects@mac.com

(808) 846-9003

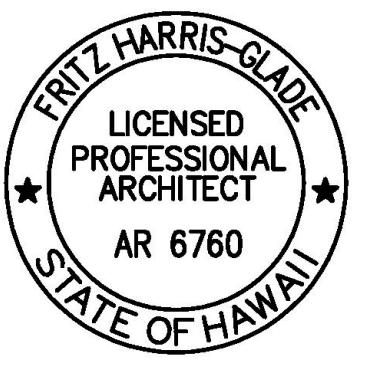

This work was prepared by me or under my supervision. Construction of this project will be under my observation.

Fritz Harris-Glade, Architect - License Number: AR 6760  
Expiration: 30 APR 16

THESE DRAWINGS ARE THE PROPRIETARY WORK, PRODUCT AND PROPERTY OF FHG ARCHITECTS AIA, LLC AND ARE PROTECTED BY INTERNATIONAL COPYRIGHT LAW. THEY WERE DEVELOPED FOR THE EXCLUSIVE USE OF THE USER OF THESE DRAWINGS AND CONCEPTS CONTAINED THEREIN. WITHOUT THE WRITTEN PERMISSION OF FHG ARCHITECTS AIA, LLC IS PROHIBITED AND MAY SUBJECT YOU TO A CLAIM FOR DAMAGES.

To the best of our knowledge these plans are drawn to comply with owner's and/or builder's specifications. Any changes made will be done at the owner's and/or builder's expense and responsibility. The contractor shall verify all dimensions and enclosed drawings. FHG ARCHITECTS AIA, LLC is not liable for errors once construction has begun. While every effort has been made in the preparation of these documents to avoid mistakes, we can not guarantee against human error. It is understood and agreed to by all parties that our professional liability is limited to our fee. The contractor of the job must check all dimensions and other details prior to construction and be solely responsible thereafter.

CONTRACTOR SHALL VERIFY ALL CONDITIONS AND DIMENSIONS AT THE JOB SITE AND NOTIFY THE ARCHITECT OF ANY DIMENSIONAL ERRORS, OMISSIONS OR DISCREPANCIES BEFORE BEGINNING OR FABRICATING ANY WORK.

**Owners:**

JPL HAWAII, LLC  
64-5085 Kalake ST.  
Kamuela, HI 96743

WAIKOLOA HOMESTEADS  
INCREMENT 1

TMK (3) 6-9-008:002

**DESIGN BY:**

Fritz Harris-Glade, AIA, LEED AP  
NCARB Certified

**DATE:**

2/6/16

**PRINTED:**

3/6/16


**SCALE:**

1/4" = 1' - 0"

**SHEET NAME:**


MODEL C  
FLOOR PLAN

A-1.1

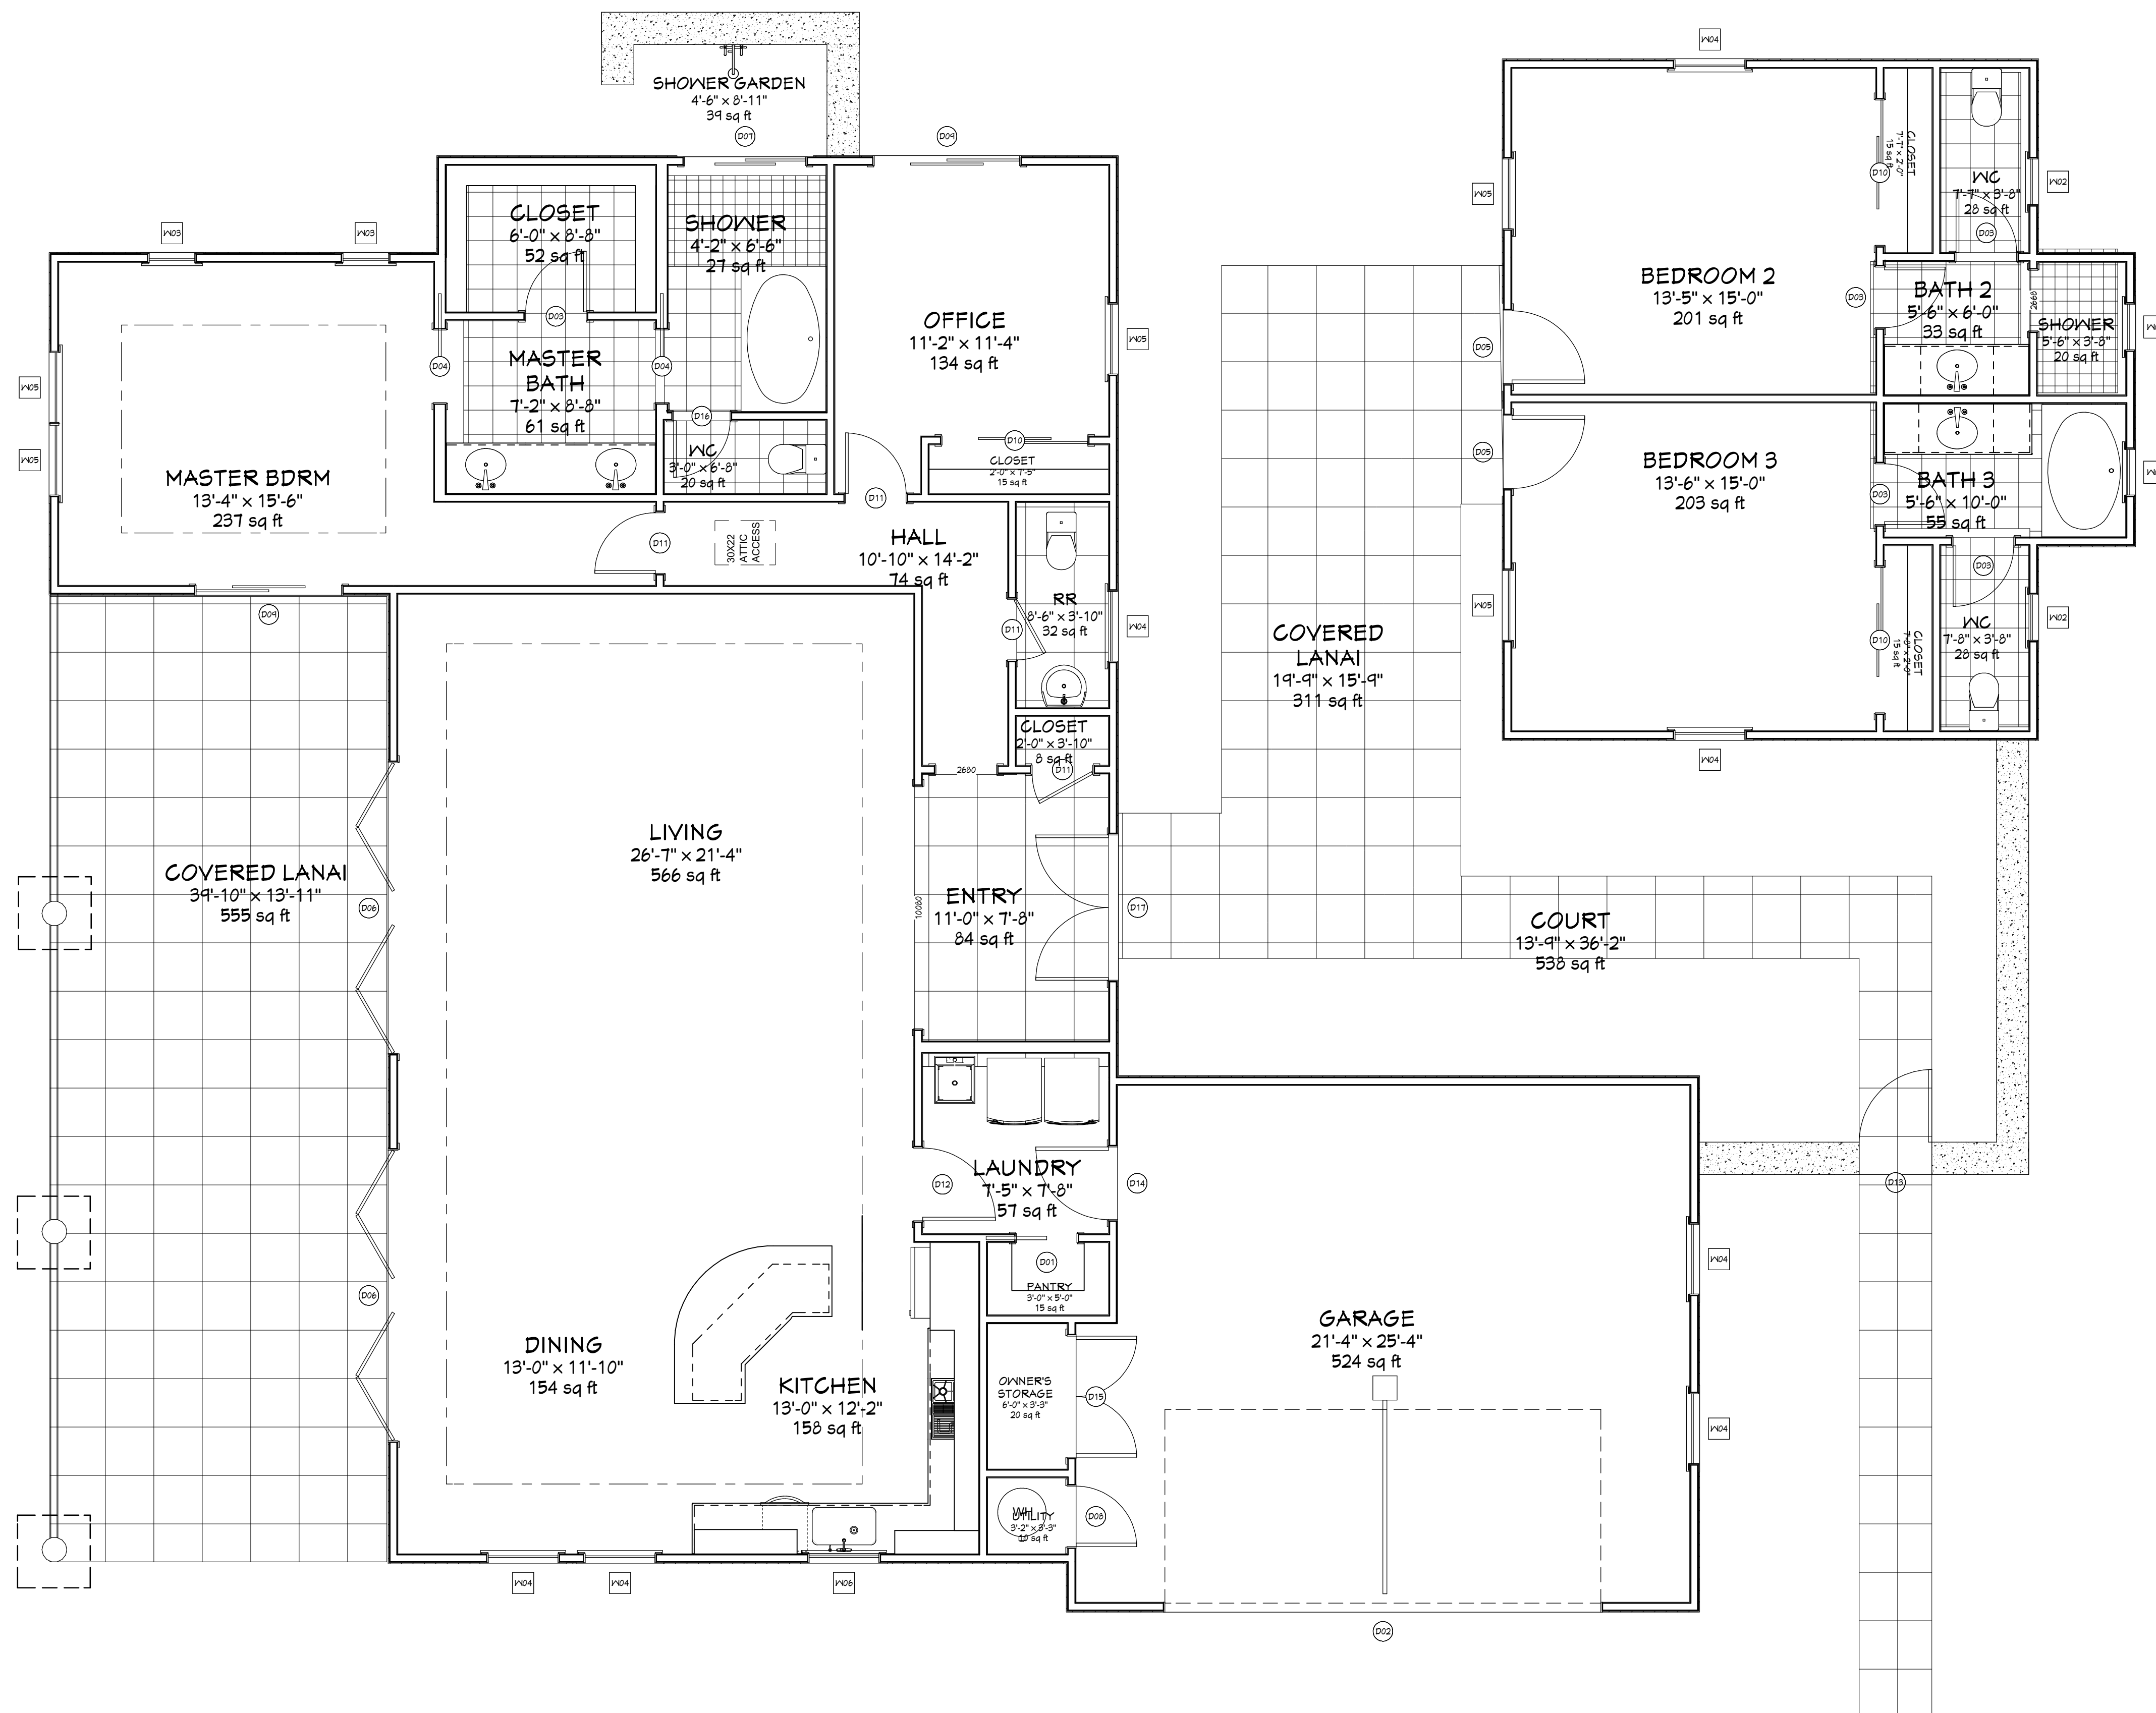

DOOR SCHEDULE							
NUMBER	QTY	WIDTH	HEIGHT	DESCRIPTION	HEADER	THICKNESS	TEMPERED
D01	1	30"	96"	POCKET-DOOR LV02	2X6X65" (2)	1 3/4"	
D02	1	216"	96"	GARAGE-GARAGE DOOR CHD05	2X12X224" (2)	1 3/4"	
D03	5	30"	96"	HINGED-DOOR LV02	2X6X35" (2)	1 3/8"	
D04	2	36"	96"	POCKET-DOOR LV02	2X6X171" (2)	1 3/8"	
D05	2	36"	96"	EXT. HINGED-DOOR E21	2X6X41" (2)	1 3/4"	
D06	2	144"	96"	EXT. 4 DR. BIFOLD-GLASS	2X12X149" (2)	1 3/8"	YES
D07	1	60"	96"	EXT. SLIDER-GLASS	2X6X65" (2)	1 3/4"	YES
D08	1	30"	96"	EXT. HINGED-SLAB	2X6X35" (2)	1 3/4"	
D09	2	72"	96"	EXT. SLIDER-GLASS	2X10X77" (2)	1 3/8"	YES
D10	3	72"	96"	SLIDER-DOOR LV02	2X10X77" (2)	1 3/8"	
D11	4	30"	96"	HINGED-DOOR F08	2X6X35" (2)	1 3/8"	
D12	1	36"	96"	HINGED-DOOR F08	2X6X41" (2)	1 3/4"	
D13	1	36"	60"	EXT. HINGED-FRAMED	2X6X41" (2)	1 3/4"	
D14	1	36"	96"	EXT. HINGED-SLAB	2X6X41" (2)	1 3/4"	
D15	1	60"	96"	EXT. DOUBLE HINGED-SLAB	2X6X65" (2)	1 3/4"	
D16	1	28"	96"	HINGED-DOOR LV02	2X6X33" (2)	1 3/8"	
D17	1	72"	96"	EXT. DOUBLE HINGED-GLASS	2X10X77" (2)	1 3/8"	YES

MODEL "C"  
2575 sq ft

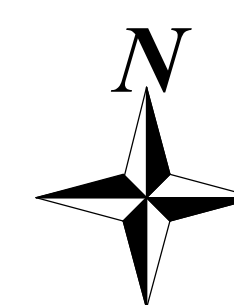

WINDOW SCHEDULE							
NUMBER	QTY	WIDTH	HEIGHT	DESCRIPTION	HEADER	EGRESS	TEMPERED
W01	2	24"	48"	LOUVERED	2X6X28" (2)		YES
W02	2	24"	48"	LOUVERED	2X6X28" (2)		
W03	2	24"	60"	SINGLE HUNG	2X6X28" (2)		
W04	7	36"	60"	SINGLE HUNG	2X6X40" (2)		
W05	5	36"	60"	SINGLE HUNG	2X6X40" (2)	YES	
W06	1	36"	48"	SINGLE HUNG	2X6X40" (2)		