




P. O. Box 4476
Kailua Kona, HI 96745

P. O. Box 624
Clinton, WA 98236

fhgarchitects@mac.com

(808) 846-9003

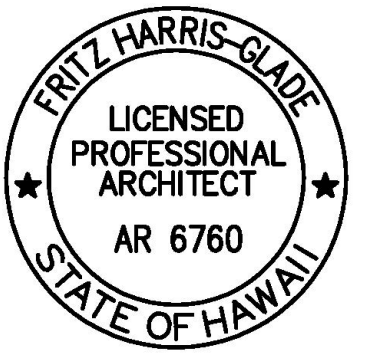

This work was prepared by me or under my supervision.
Construction of this project will be under my
observation.

Fritz Harris-Glade, Architect - License Number: AR 6760
Expiration: 30 APR 16

THESE DRAWINGS ARE THE PROPRIETARY WORK PRODUCT AND PROPERTY OF FHG ARCHITECTS AIA, LLC AND ARE PROTECTED BY INTERNATIONAL COPYRIGHT LAW. THEY WERE DEVELOPED FOR THE EXCLUSIVE USE OF THE USER OF THESE DRAWINGS AND CONCEPTS CONTAINED THEREIN. WITHOUT THE WRITTEN PERMISSION OF FHG ARCHITECTS AIA, LLC IS PROHIBITED AND MAY SUBJECT YOU TO A CLAIM FOR DAMAGES.

To the best of our knowledge these plans are drawn to comply with owner's and/or builder's specifications. Any changes made will be done at the owner's and/or builder's expense and responsibility. The contractor shall verify all dimensions and enclosed drawings. FHG ARCHITECTS AIA, LLC is not liable for errors once construction has begun. While every effort has been made in the preparation of these documents to avoid mistakes, we can not guarantee against human error. It is understood and agreed to by all parties that our professional liability is limited to our fee. The contractor of the job must check all dimensions and other details prior to construction and be solely responsible therefor.

CONTRACTOR SHALL VERIFY ALL CONDITIONS AND DIMENSIONS AT THE JOB SITE AND NOTIFY THE ARCHITECT OF ANY DIMENSIONAL ERRORS, OMISSIONS OR DISCREPANCIES BEFORE BEGINNING OR FABRICATING ANY WORK.

Owners:

JPL HAWAII, LLC
64-5085 Kalake ST.
Kamuela, HI 96743

WAIKOLOA HOMESTEADS
INCREMENT 1

TMK (3) 6-9-008:002

DESIGN BY:

Fritz Harris-Glade, AIA, LEED AP
NCARB Certified

DATE:

2/6/16

PRINTED:

3/6/16


SCALE:

1/4" = 1' - 0"

SHEET NAME:


**MODEL D
FLOOR PLAN**

A-1.1

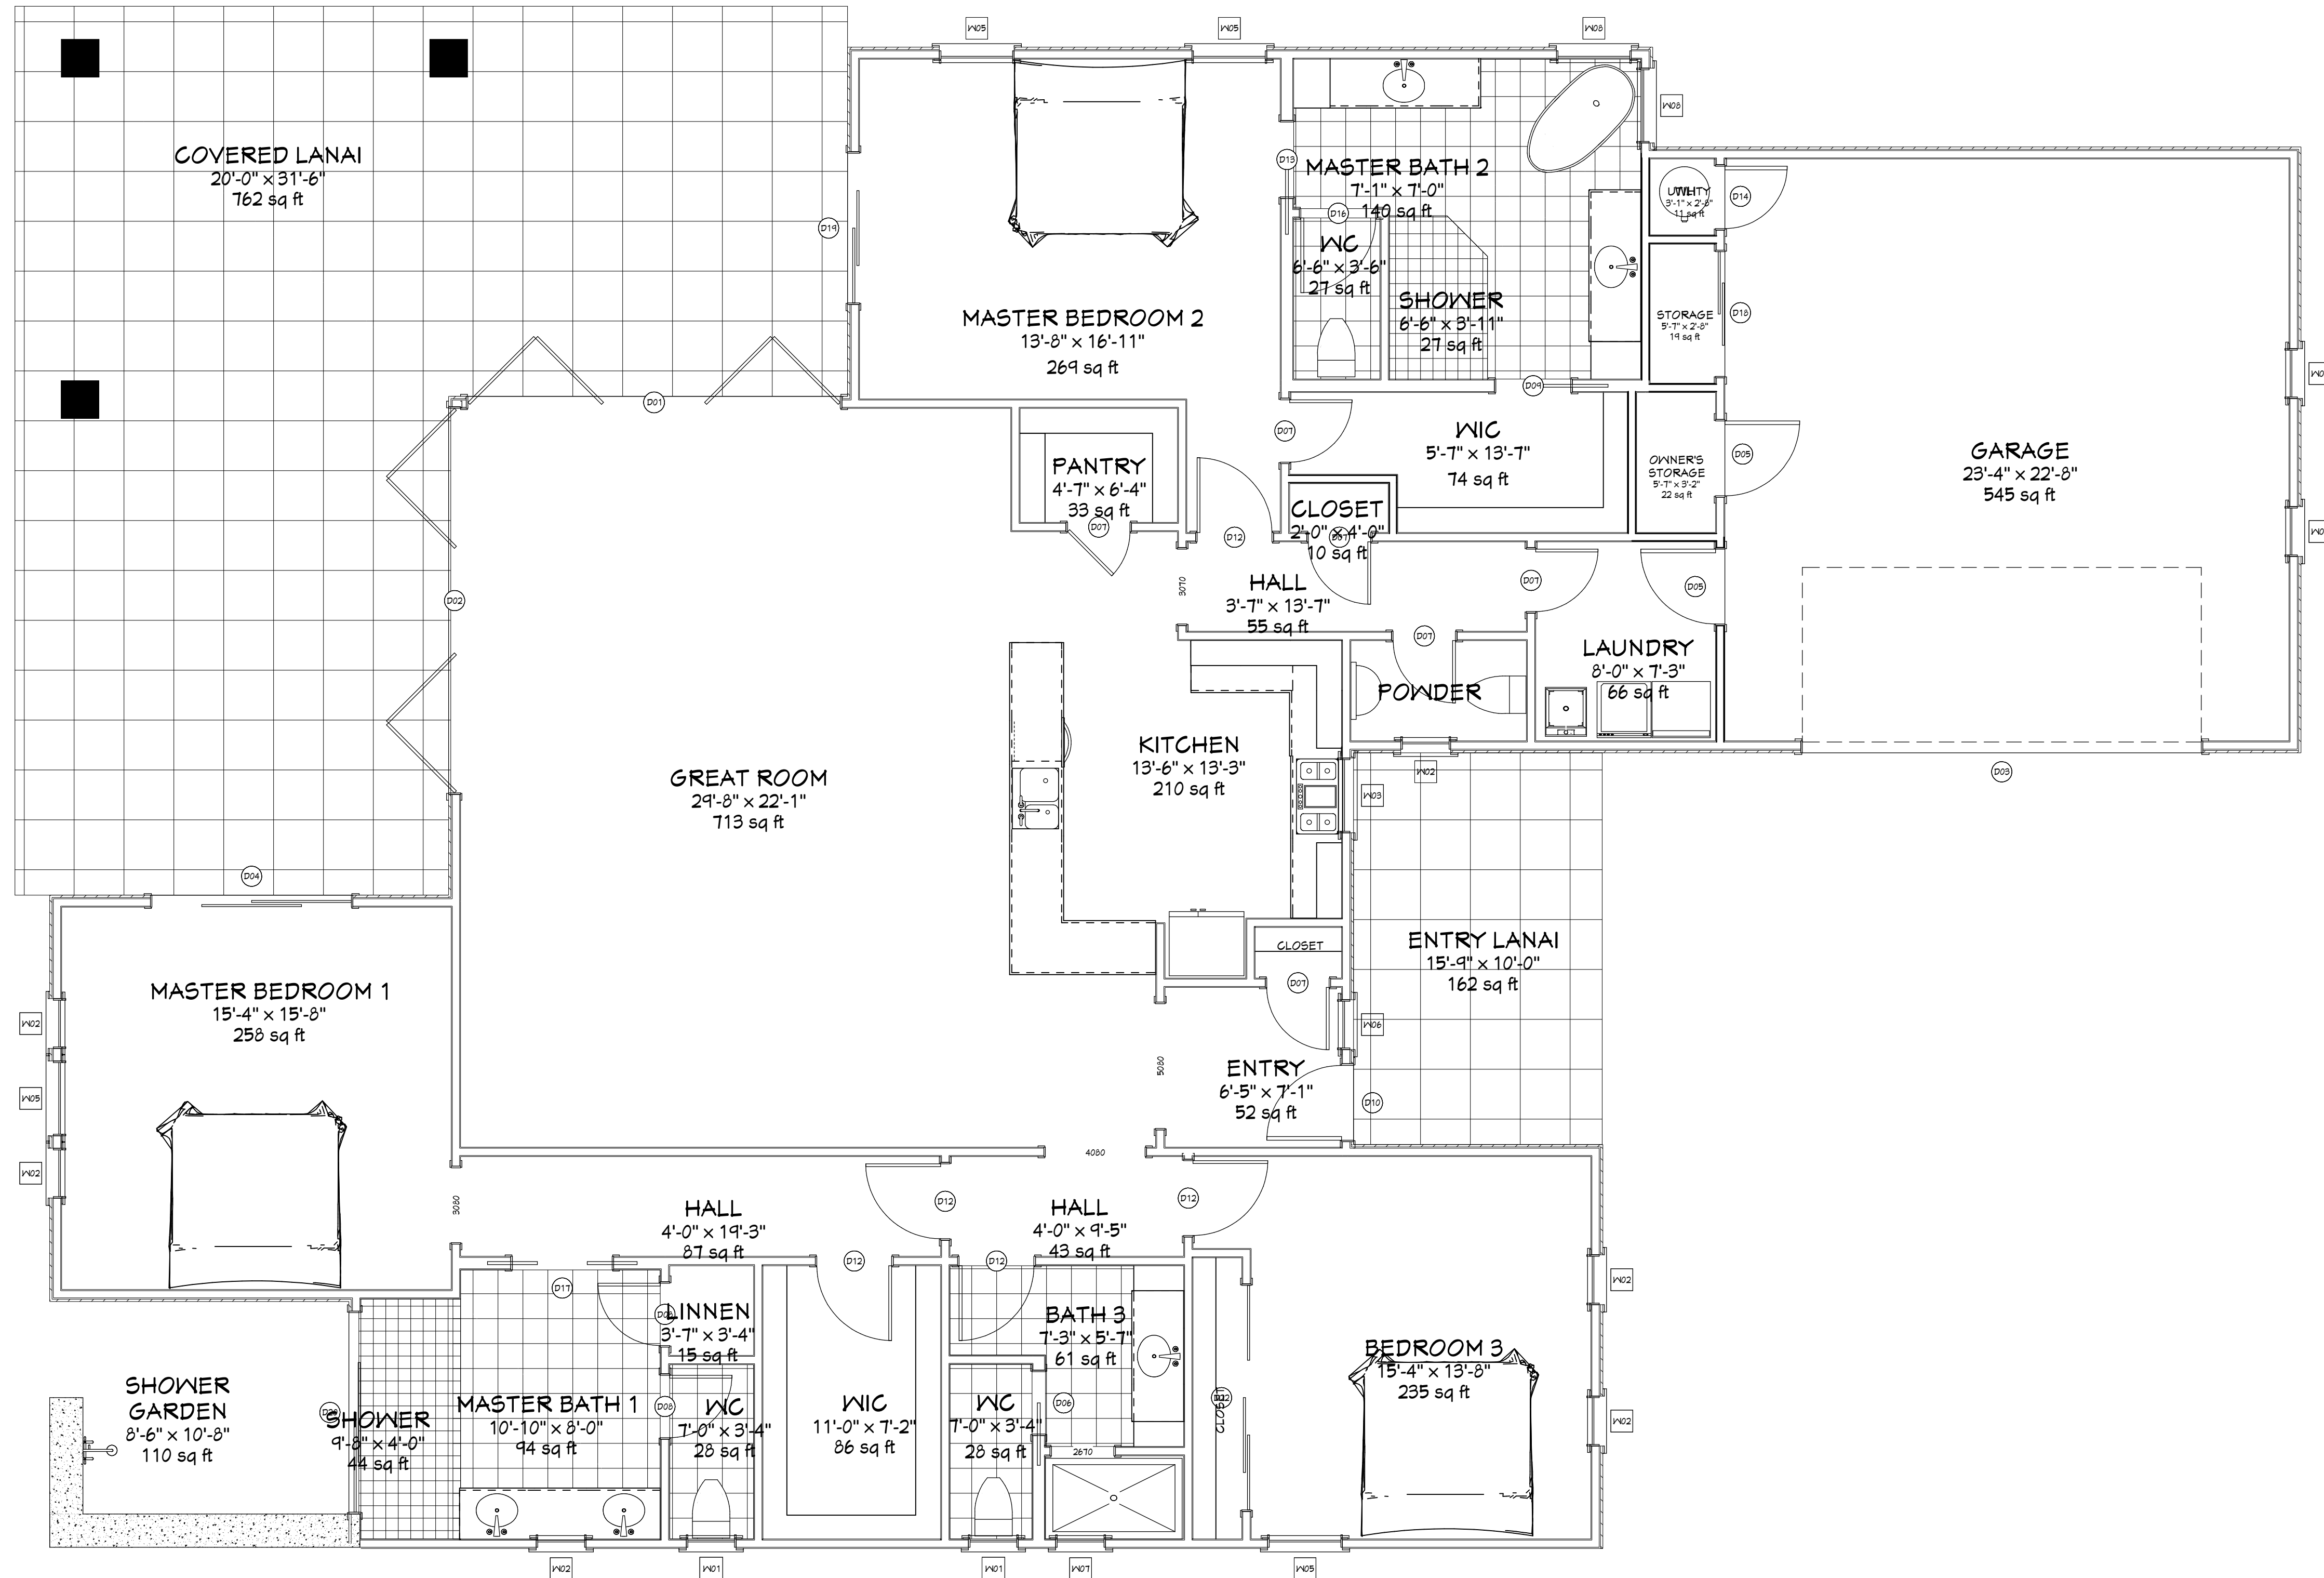

DOOR SCHEDULE							
NUMBER	QTY	WIDTH	HEIGHT	DESCRIPTION	THICKNESS	HEADER	TEMPERED
D01	1	174 1/4"	96"	EXT. 4 DR. BIFOLD-GLASS	1 3/8"	2X12X184 1/4" (2)	YES
D02	1	185"	96"	EXT. 4 DR. BIFOLD-GLASS	1 3/8"	2X12X190" (2)	YES
D03	1	142"	84"	GARAGE-SLAB	1 3/4"	2X12X148" (2)	
D04	1	96"	96"	EXT. SLIDER-GLASS	1 3/4"	2X10X94" (2)	YES
D05	2	36"	96"	EXT. HINGED-SLAB	1 3/4"	2X6X39" (2)	
D06	1	30"	96"	POCKET-LOUVERED	1 3/8"	2X6X63" (2)	
D07	6	30"	96"	HINGED-DOOR P04	1 3/8"	2X6X33" (2)	
D08	2	30"	96"	HINGED-LOUVERED	1 3/8"	2X6X33" (2)	
D09	1	36"	96"	POCKET-DOOR P04	1 3/8"	2X6X75" (2)	
D10	1	36"	96"	EXT. HINGED-DOOR E21	1 3/4"	2X6X39" (2)	
D12	5	36"	96"	HINGED-DOOR P04	1 3/8"	2X6X39" (2)	
D13	1	36"	96"	POCKET-LOUVERED	1 3/8"	2X6X75" (2)	
D14	1	30"	96"	EXT. HINGED-SLAB	1 3/4"	2X6X33" (2)	
D16	1	36"	96"	HINGED-LOUVERED	1 3/8"	2X6X39" (2)	
D17	1	48"	84"	DOUBLE POCKET-LOUVERED	1 3/8"	2X6X94" (2)	
D18	1	60"	96"	EXT. SLIDER-SLAB	1 3/4"	2X8X63" (2)	
D19	1	72"	96"	EXT. SLIDER-GLASS	1 3/4"	2X8X75" (2)	YES
D20	1	96"	96"	EXT. SLIDER-GLASS	1 3/4"	2X10X94" (2)	

MODEL D
2800 sq ft

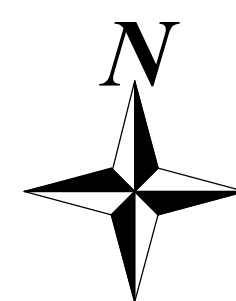

MODEL D	
LIVING	2,800
COVERED LANAI	885
GARAGE	545
	4,230

WINDOW SCHEDULE							
NUMBER	QTY	WIDTH	HEIGHT	DESCRIPTION	HEADER	EGRESS	TEMPERED
W01	2	24"	24"	AWNING	2X6X27" (2)		
W02	8	24"	60"	SINGLE HUNG	2X6X27" (2)		
W03	1	36"	48"	FIXED GLASS	2X6X40" (2)		
W05	4	36"	60"	SINGLE HUNG	2X6X39" (2)	YES	
W06	1	24"	60"	SINGLE HUNG	2X6X27" (2)		YES
W07	1	24"	24"	AWNING	2X6X27" (2)		YES
W08	2	36"	48"	FIXED GLASS	2X6X40" (2)		YES